


DBILLING  
c:\cadd\design\774645es.476  
03/02/01 03:30:57 PM  
STARTING DATE: 03/02/00  
DRAWN BY: D. BILLINGSLEY  
DATE LAST REV.:  
DRAFT, CHK, BY:  
ENGR, CHK, BY: J. JENKINS  
INITIATOR: T. WINTON  
PROJ. MGR.: J. YACOB  
PROJ. NO.: 774645  
DWG. NO.: ...774645es.476

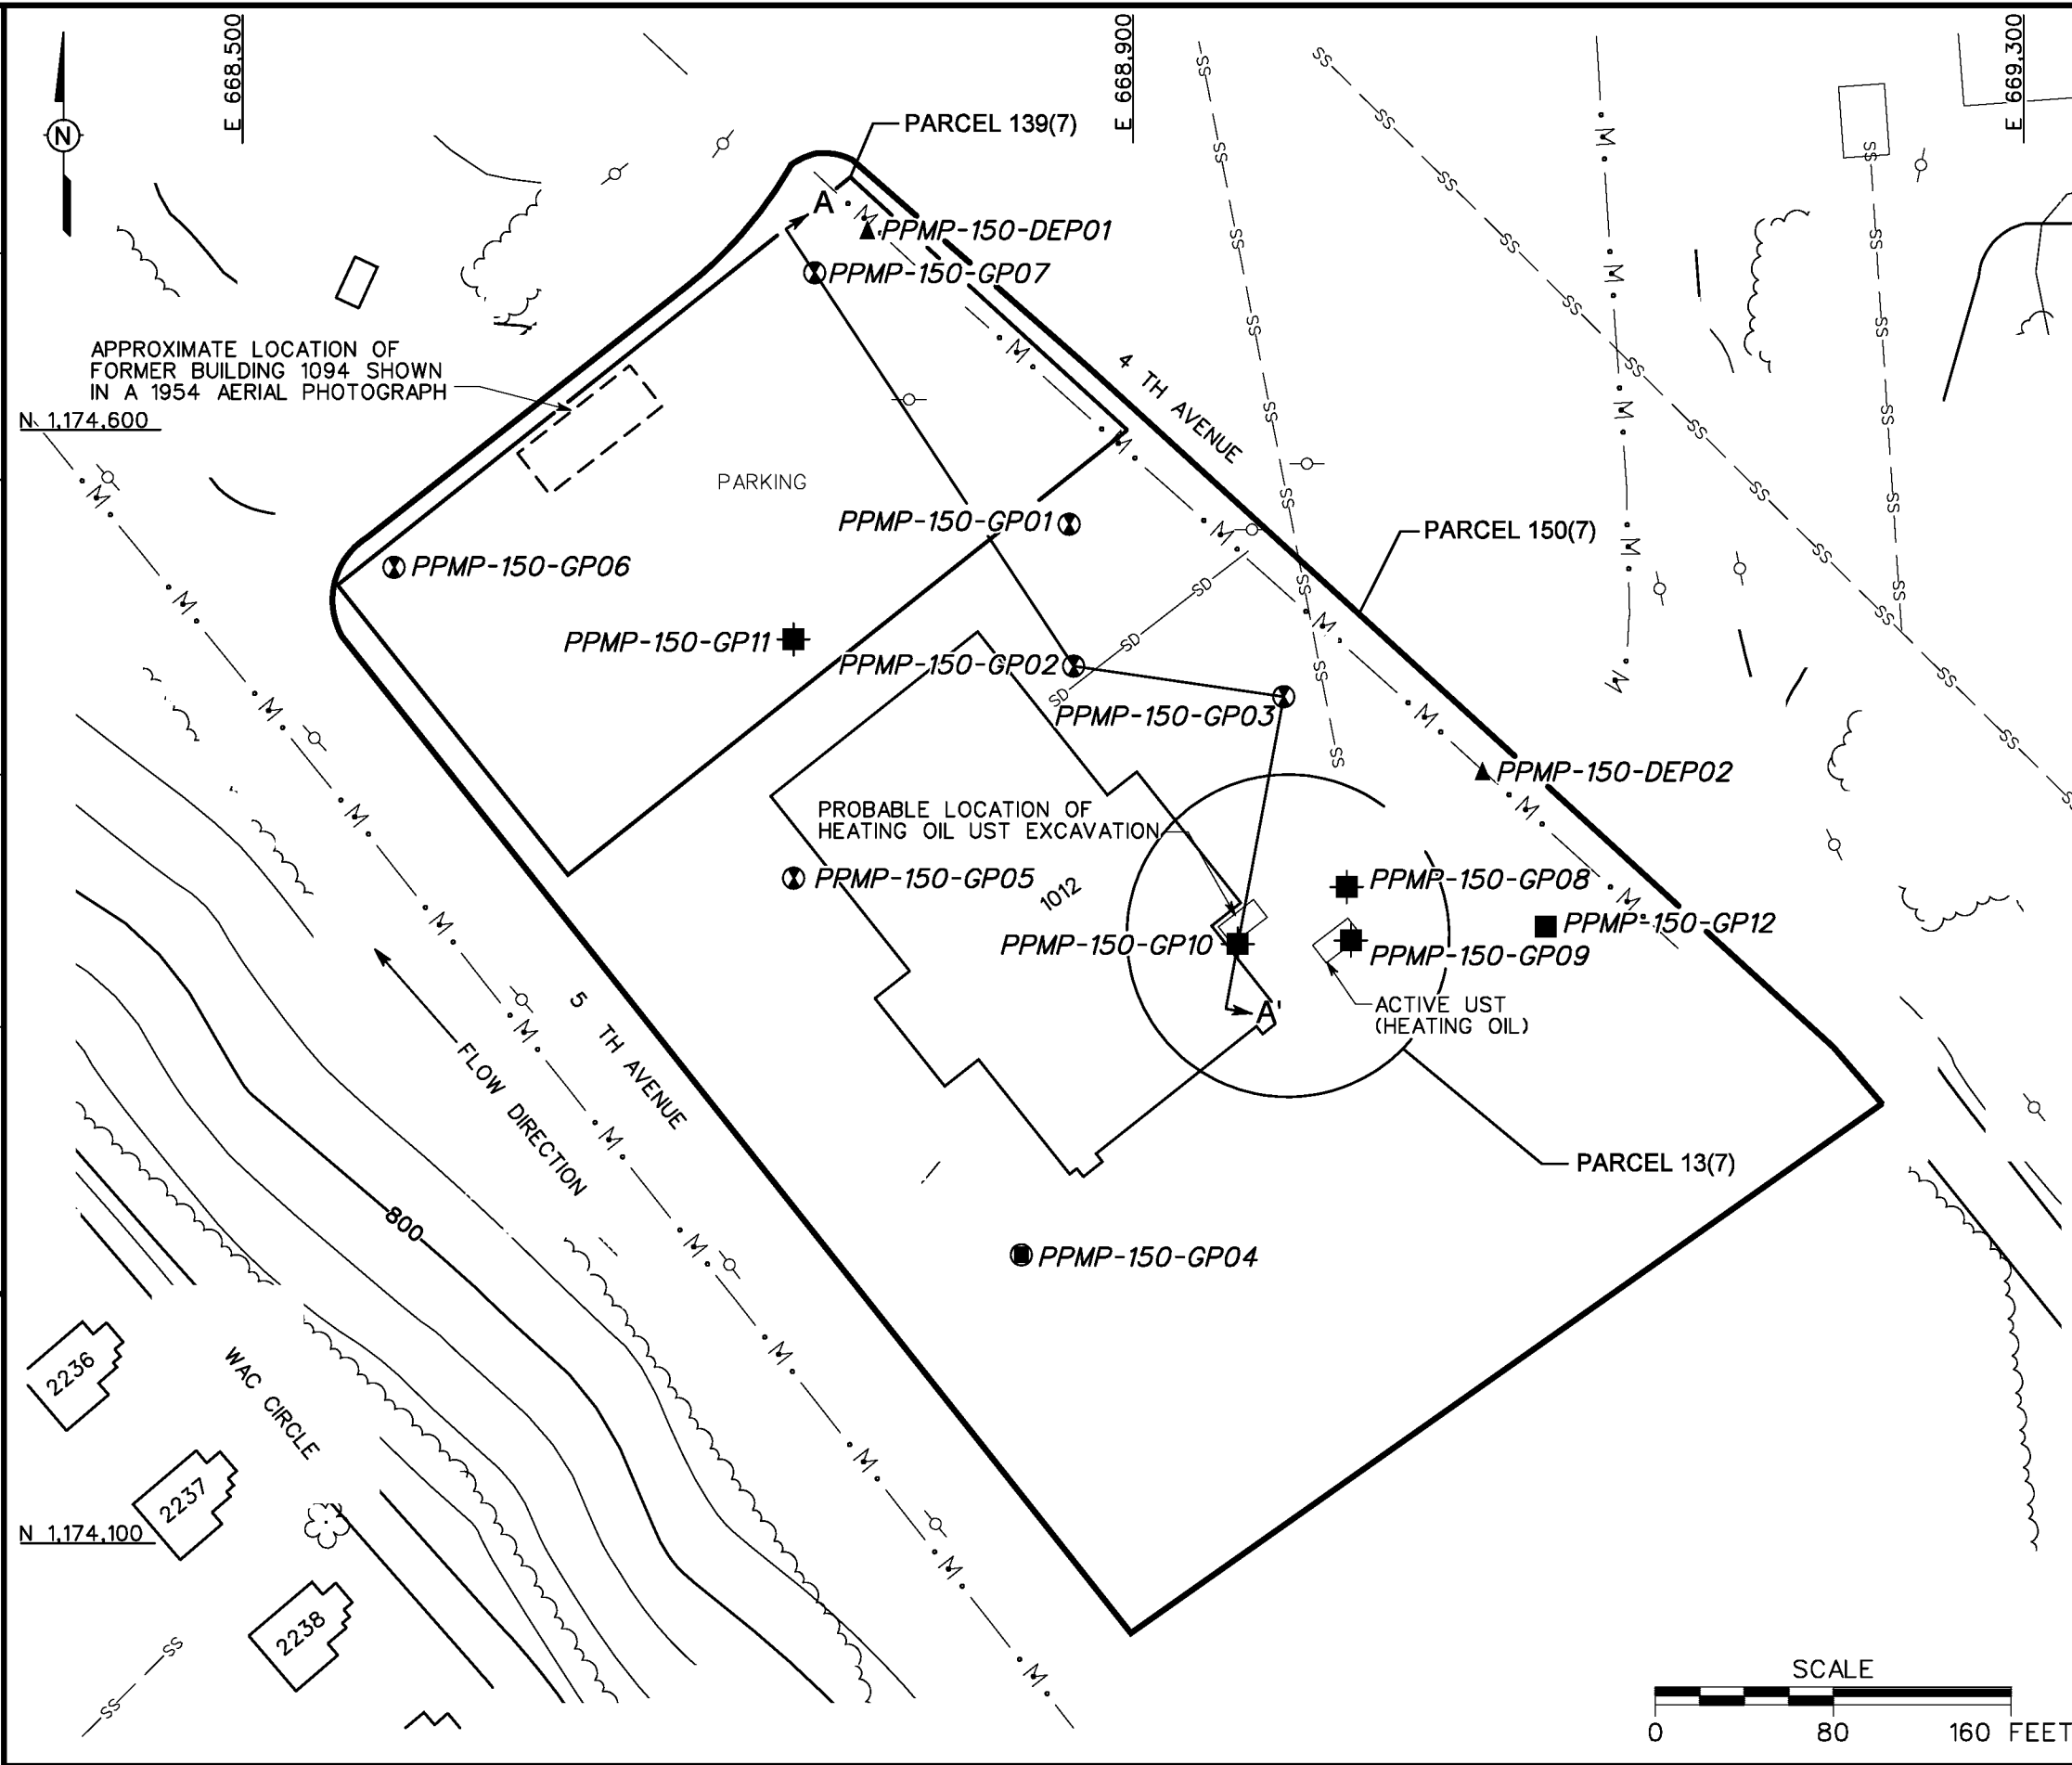

- ### LEGEND
- UNIMPROVED ROADS AND PARKING
  - PAVED ROADS AND PARKING
  - BUILDING
  - TOPOGRAPHIC CONTOURS (CONTOUR INTERVAL - 5 FOOT)
  - TREES / TREELINE
  - PARCEL BOUNDARY
  - MANMADE SURFACE DRAINAGE FEATURE
  - FENCE
  - UTILITY POLE
  - SANITARY SEWER LINE
  - STORM DRAINAGE LINE
  - SURFACE SOIL SAMPLE LOCATION
  - SUBSURFACE SOIL SAMPLE LOCATION
  - GROUNDWATER AND SUBSURFACE SOIL SAMPLE LOCATION
  - DEPOSITIONAL SOIL SAMPLE LOCATION
  - MONITORING WELL INSTALLED (NOT SAMPLED DUE TO LACK OF WATER) SUBSURFACE SOIL SAMPLE COLLECTED
  - CROSS SECTION LOCATION

**FIGURE 3-2**  
**SAMPLE LOCATION MAP**  
**FORMER MOTOR POOL AREA 1000**  
**PARCELS 150(7), 13(7), AND 139(7)**

U. S. ARMY CORPS OF ENGINEERS  
MOBILE DISTRICT  
FORT McCLELLAN  
CALHOUN COUNTY, ALABAMA  
Contract No. DACA21-96-D-0018

**IT CORPORATION**  
A Member of The IT Group

